

FOR REVIEW ONLY  
NOT FOR CONSTRUCTION

All rights reserved. This is a copyright drawing and shall not be reproduced, revised, or used in whole or in part, in any form or by any means, without written permission from A Designs Inc.

This drawing must not be scaled. All dimensions to be checked on site.

PROJECT TITLE:

PROJECT-1

NOTES:

CONSTRUCTION NOTES:

REFERENCE DRAWINGS:

**DRAFT**

REV. DATE DESCRIPTION BY CHK/APR

CLIENT:

MAILING ADDRESS:  
#418-630 McAllister Loop, S.W  
Edmonton, AB T6W 1N3  
Canada  
Tel: 1-780-289-1785  
Fax:  
Email:  
Website:



**A Designs Inc.**  
Engineering Design & Drafting, 3D Modeling,  
Rendering, Animation Specialists.

DRAWING TITLE:

ELEVATIONS

PROJECT NO: PROJECT-1

DATE: 07.14.09 DRAWN BY: SS

DEPARTMENT: ARCHITECTURE CHECKED BY: AA


CAD FILE: PROJECT-1 APPROVED BY:

SCALE: 1/8"=1'-0" REVISION:

DRAWING NO: REV.:



FRONT ELEVATION

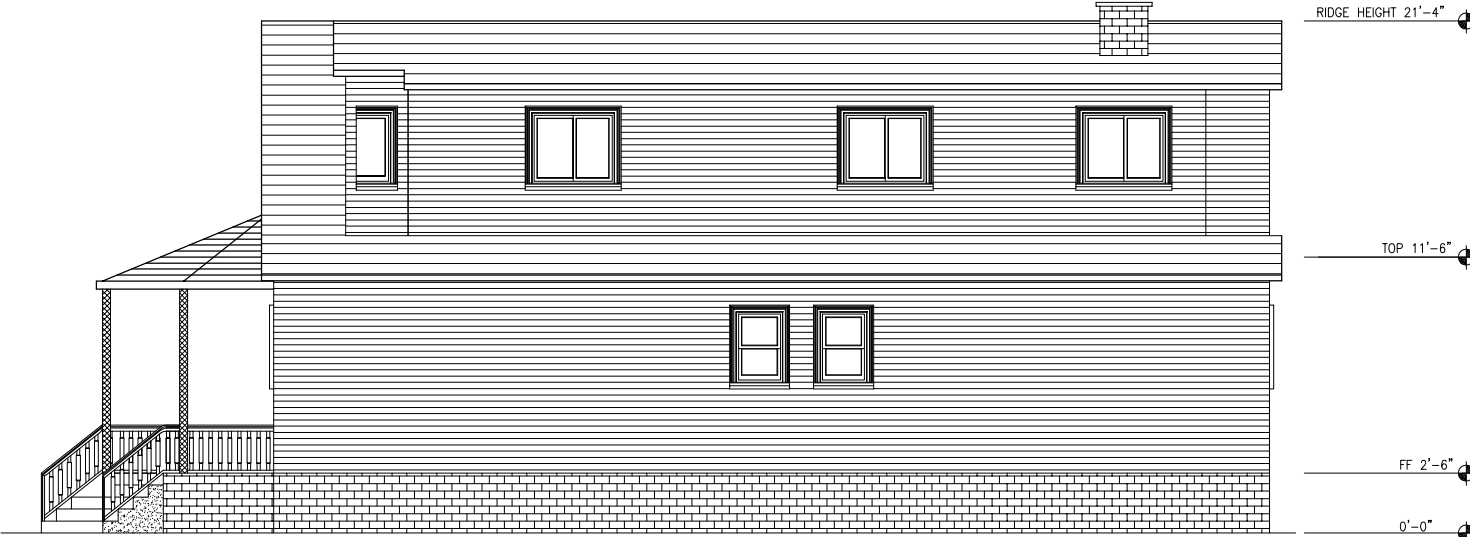


RIGHT ELEVATION

FOR REVIEW ONLY  
NOT FOR CONSTRUCTION



REAR ELEVATION

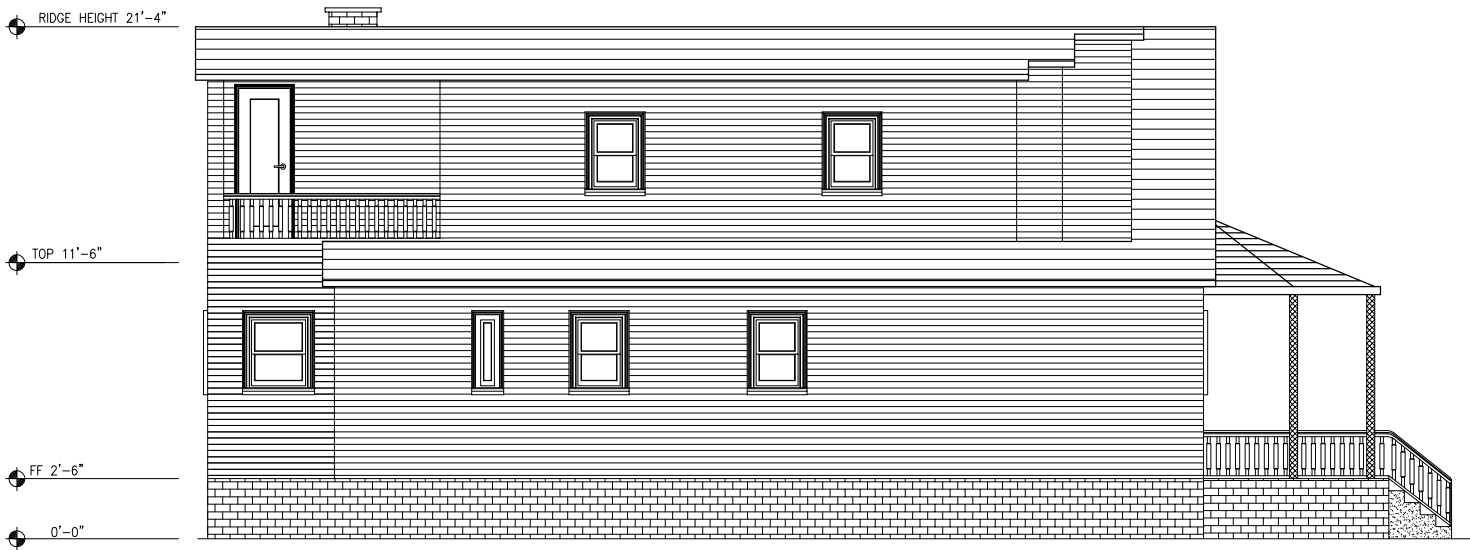

LEFT ELEVATION

FOR REVIEW ONLY  
NOT FOR CONSTRUCTION

C:\A Designs Inc\Projects\Scot\_Sand\Working Drawings\Drawings\Drawings

All rights reserved. This is a copyright drawing and shall not be reproduced, revised, or used in whole or in part, in any form or by any means, without written permission from A Designs Inc.

This drawing must not be scaled. All dimensions to be checked on site.

FOR REVIEW ONLY  
NOT FOR CONSTRUCTION

PROJECT TITLE:

PROJECT-1

NOTES:

CONSTRUCTION NOTES:

REFERENCE DRAWINGS:

**DRAFT**

REV.	DATE	DESCRIPTION	BY	CHK	APR

CLIENT:

MAILING ADDRESS:  
#418-630 McAllister Loop, S.W  
Edmonton, AB T6W 1N3  
Canada  
Tel: 1-780-289-1785  
Fax:  
Email:  
Website:



**A Designs Inc.**  
Engineering Design & Drafting, 3d Modeling,  
Rendering, Animation Specialists.

DRAWING TITLE:

FLOOR PLANS AND ROOF PLAN

PROJECT NO: PROJECT-1


DATE: 07.14.09 DRAWN BY: SS

DEPARTMENT: ARCHITECTURE CHECKED BY: AA


CAD FILE: PROJECT-1 APPROVED BY:

SCALE: 1/8"=1'-0" REVISION:


DRAWING NO: REV.:

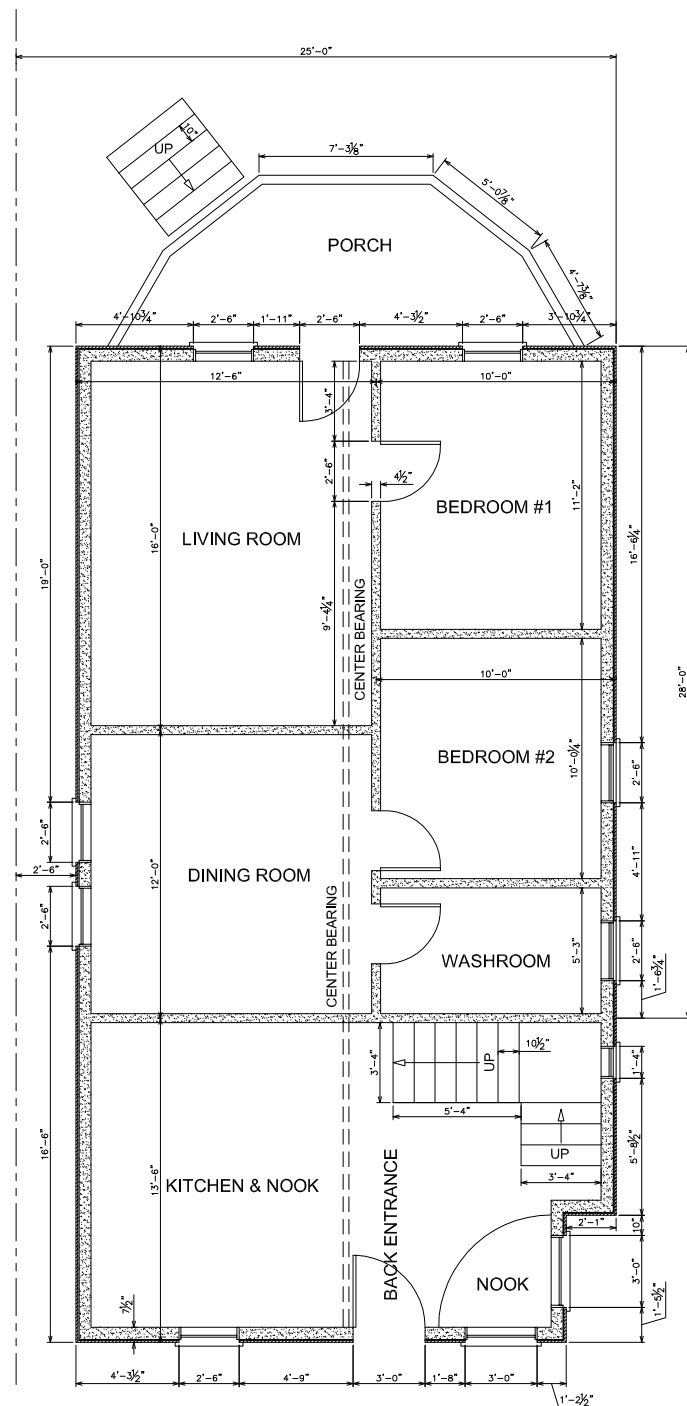

MAIN FLOOR PLAN

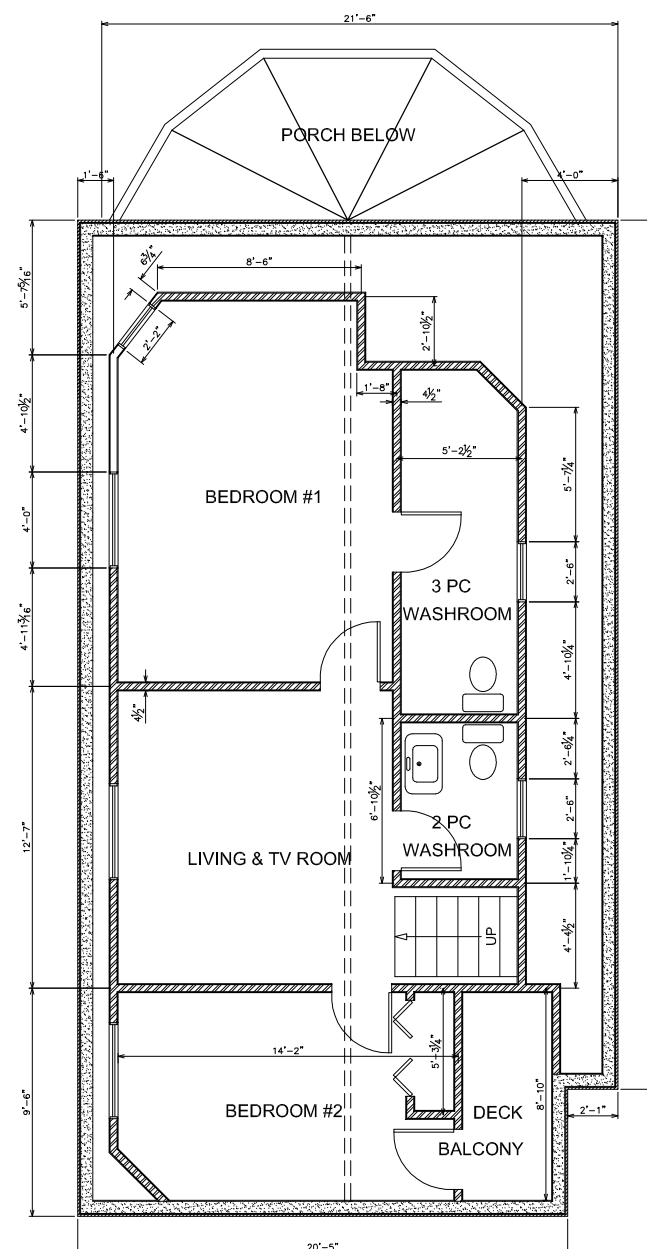

SECOND FLOOR PLAN

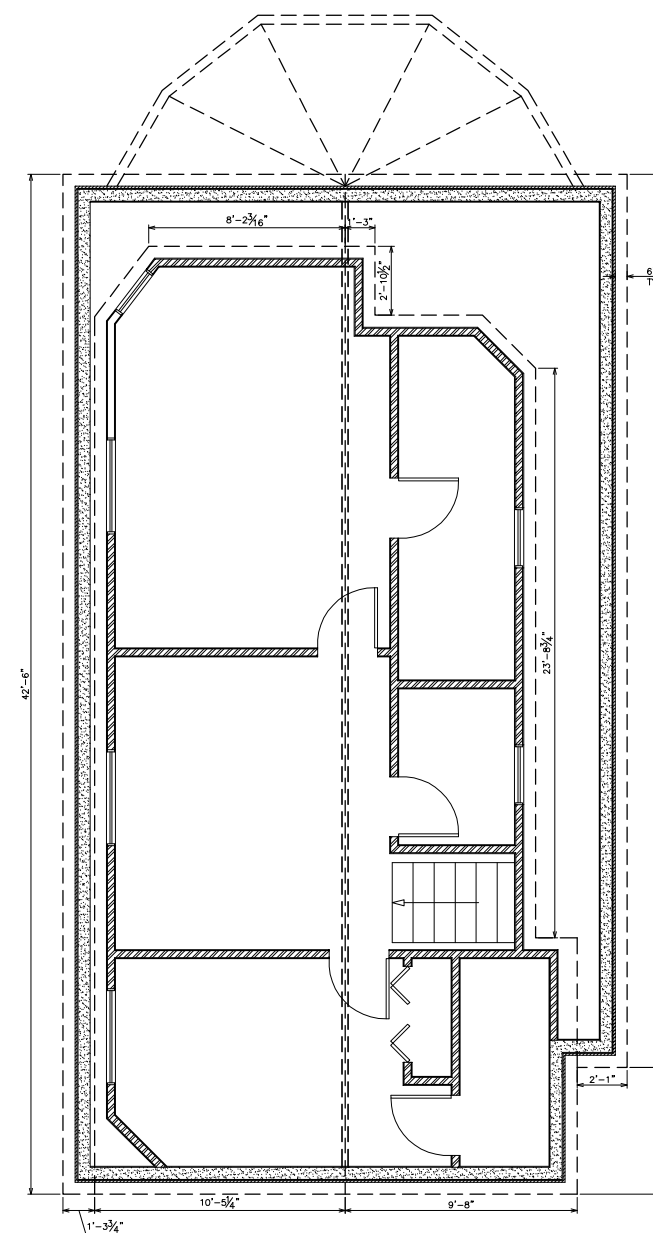

ROOF PLAN

LEGEND

EXIST. WALL  
NEW WALL

FOR REVIEW ONLY  
NOT FOR CONSTRUCTION